


This document may constitute a contractual obligation on the part of DeLaval International AB only to the extent expressly agreed upon.

This drawing is not intended to be used for construction purposes. It is intended only to show the general placement and layout of DeLaval equipment. The dimensions shown are estimates only. The building contractor and equipment installer must independently verify all applicable dimensions. See the installation instructions.

This document and its content are the exclusive property of DeLaval International AB and may not be copied, reproduced, transmitted or communicated to a third party, nor used for any purpose without written permission.

Rzut z góry Widok ze zwierzętami

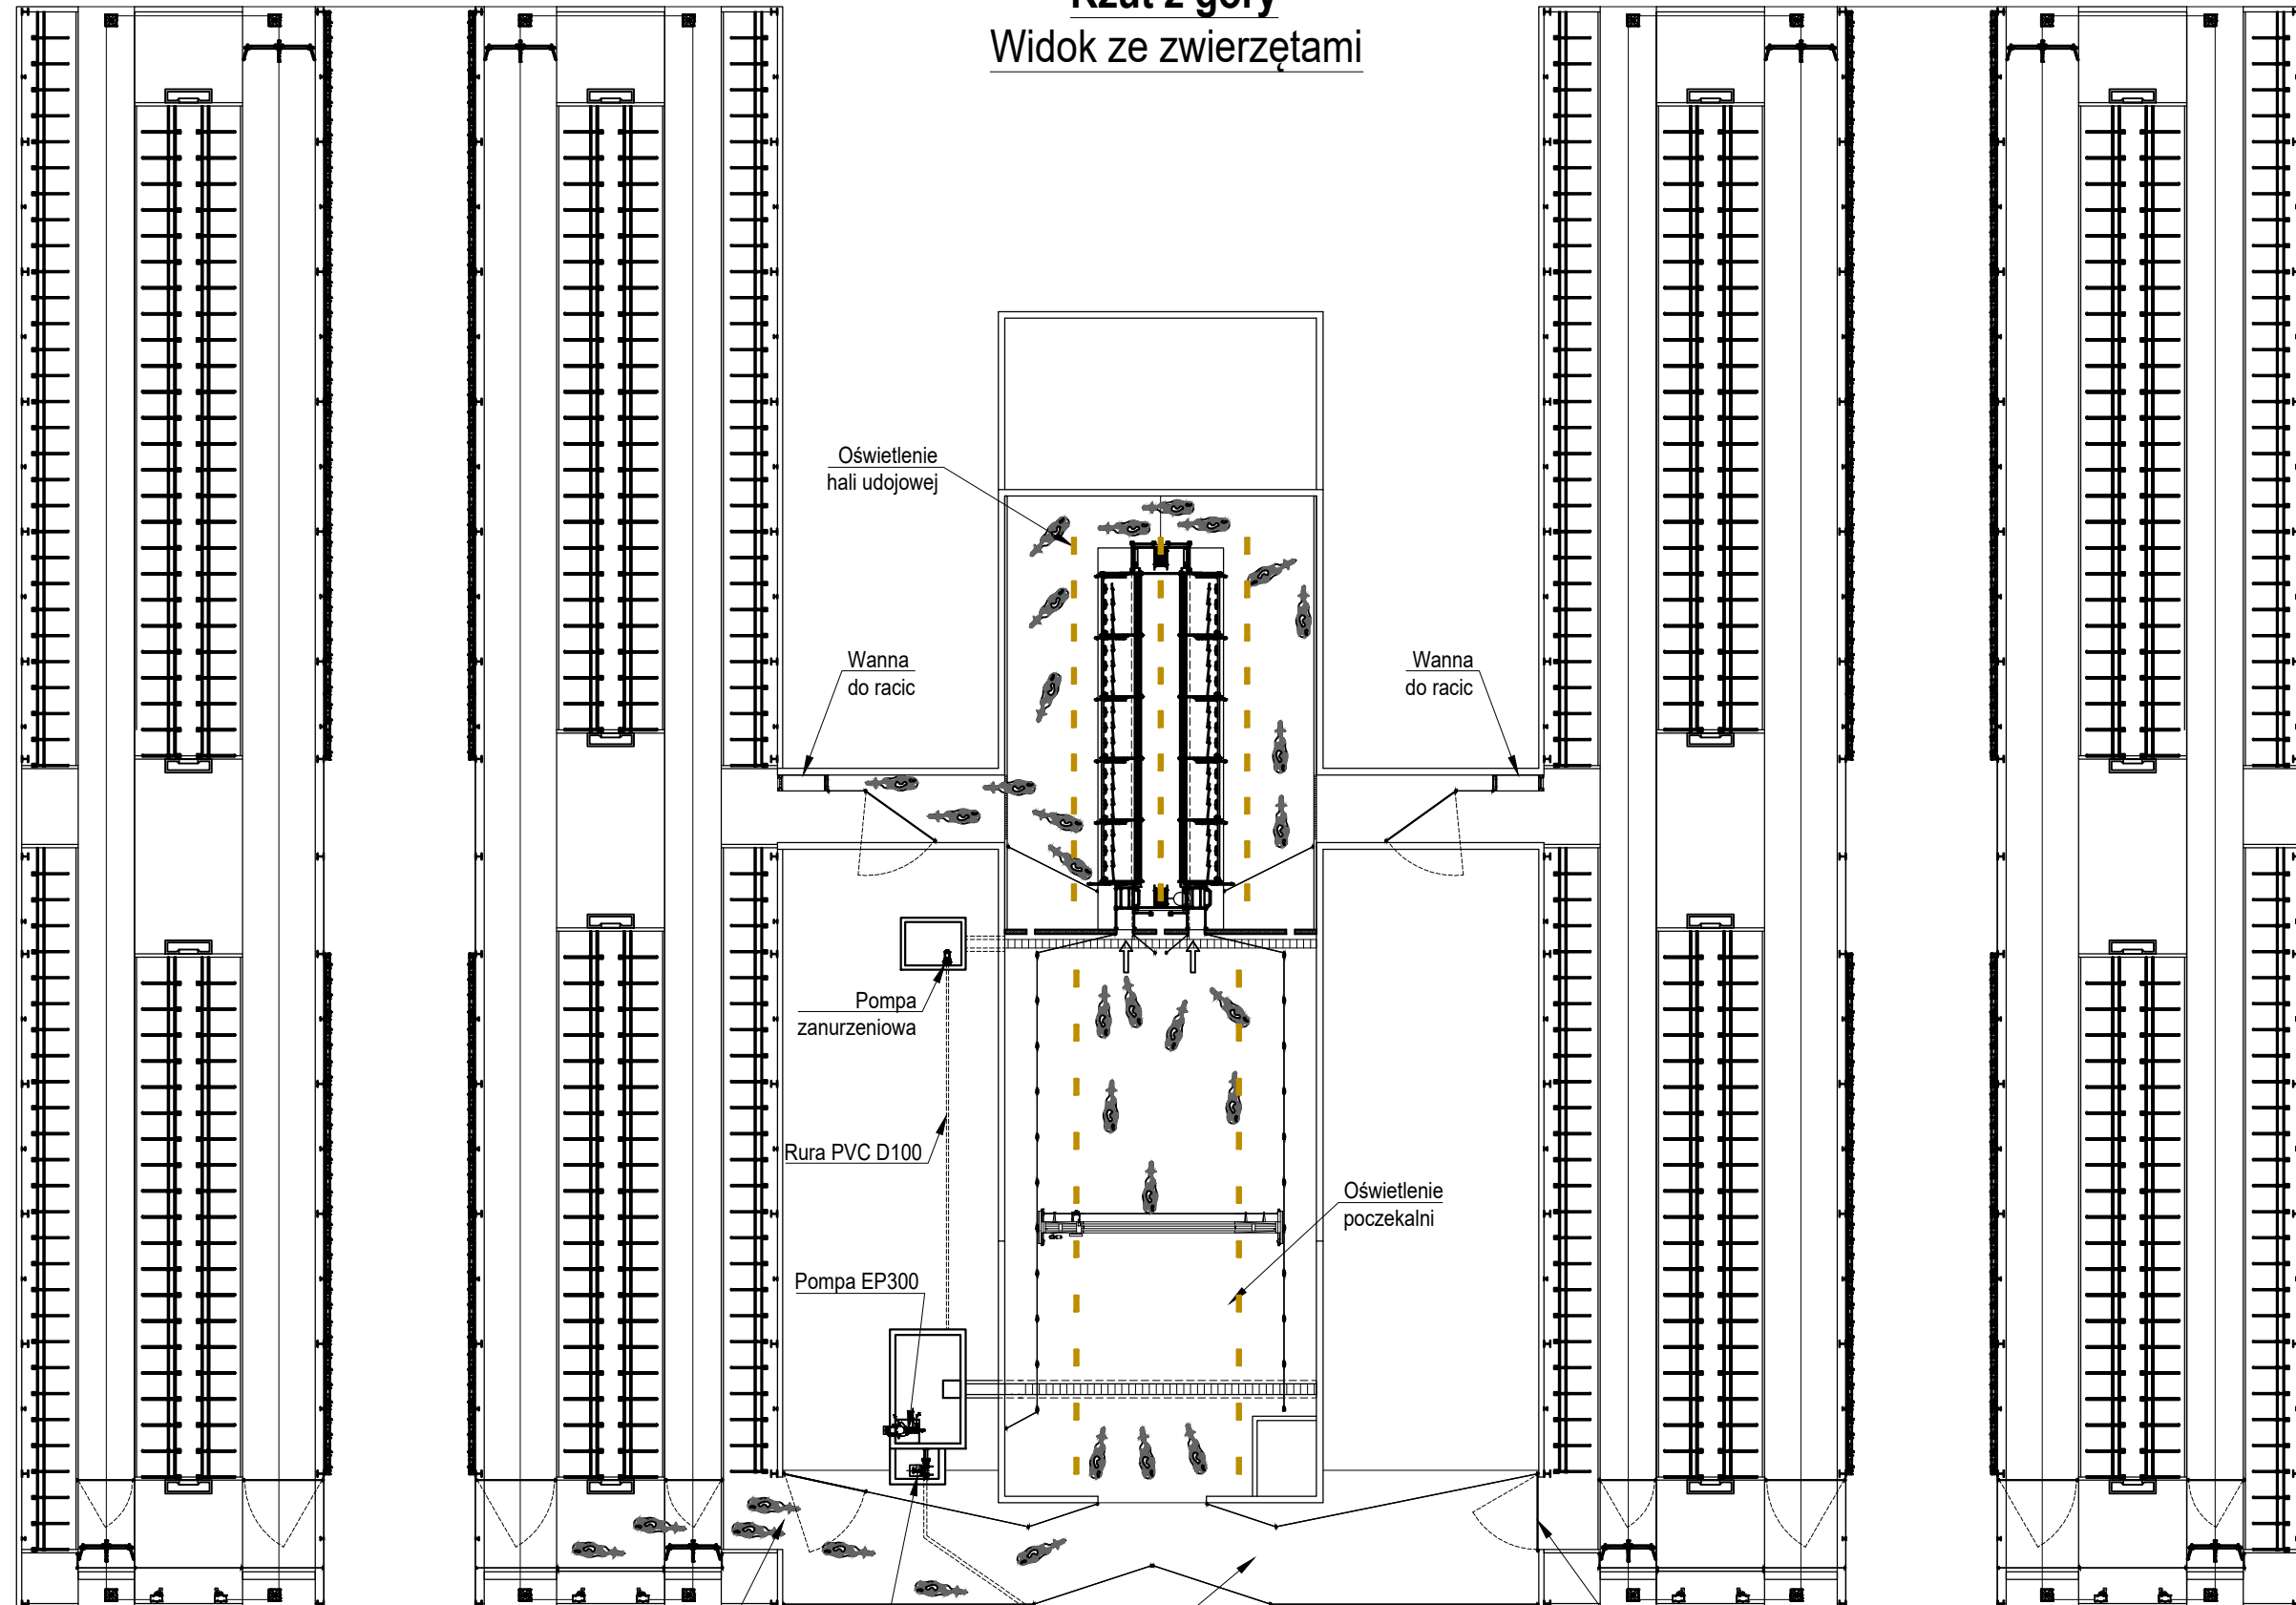

Otwór do wykucia w ścianie, szerokość ok. 4m

Zawory w studni suchej

Rura PVC D150

Utwardzona posadzka przed poczekalnią, ryflowana

Istniejący zbiornik na gnojowicę

Otwór do wykucia w ścianie, szerokość ok. 4m

*) UWAGI:

- Oświetlenie uzgodnić z monterami instalacji dojami oraz Inwestorem.

REV	CHANGE CONCERNING	DATE	INIT
B	Second Issue	2026.01.15	LS
A	First Issue	2025.12.15	LS

DeLaval International AB
PO Box 39
S-147 21 Tumba, SWEDEN
TEL +46 8 530 660 00
FAX +46 8 530 689 00

DeLaval

DATE
2025-12-15

P300 2x20
Ferma. Widok ze zwierzętami
Leka Wielka

APPROVED/DEPT

SCALE
- A3

DRAWN/DEPT.
LS/LCPD

CHECKED/DEPT.
-

PROJECT NO./DRAWING NO.
LS25024 / SI-PL-05

REV
B